




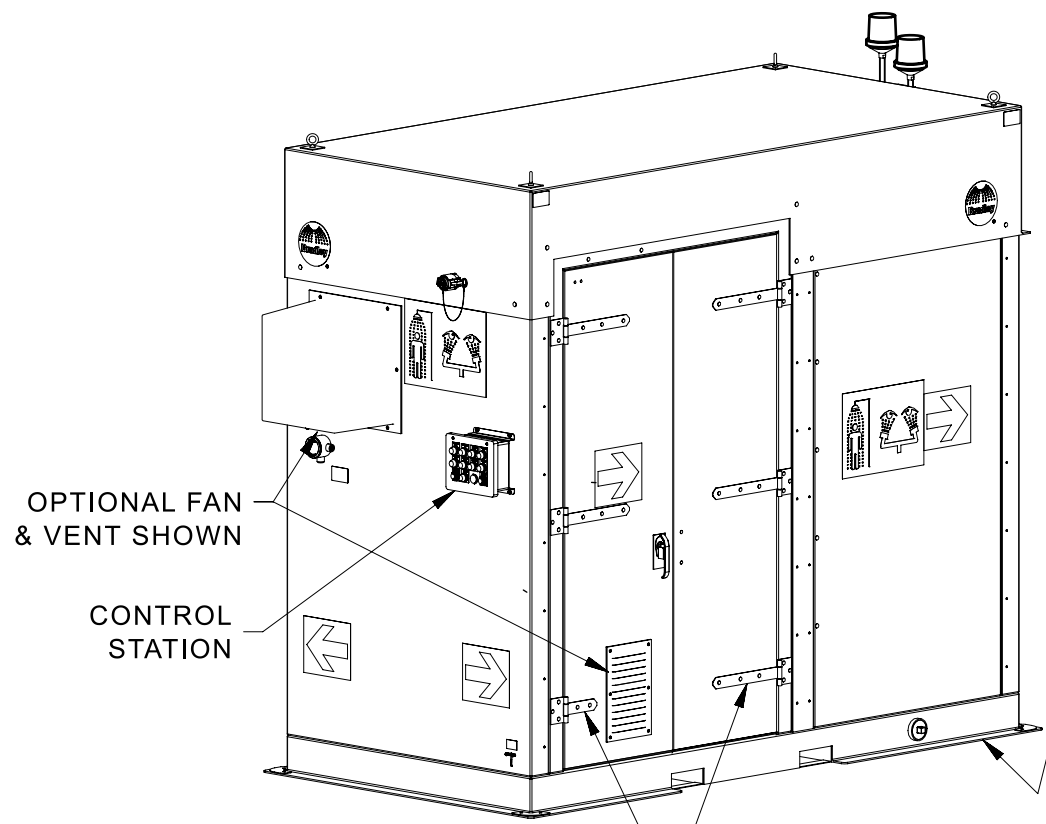




BACK - LEFT

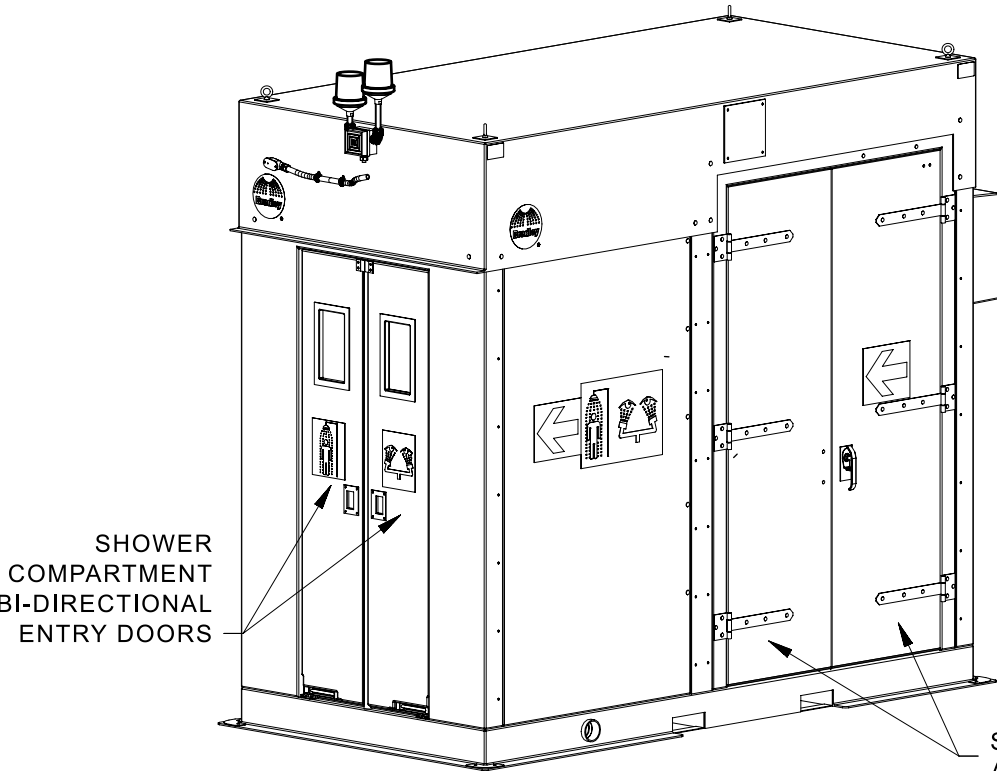

FRONT - RIGHT

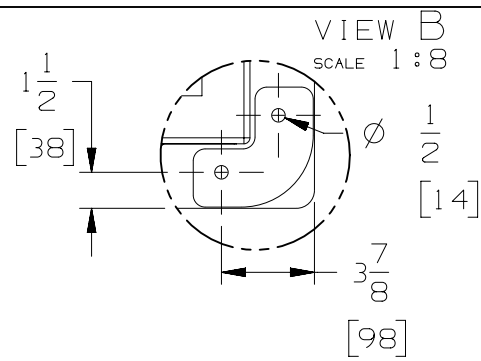

ENTIRE PERIMETER OF
BASE MUST BE SUPPORTED
BY A FLAT, LEVEL SURFACE

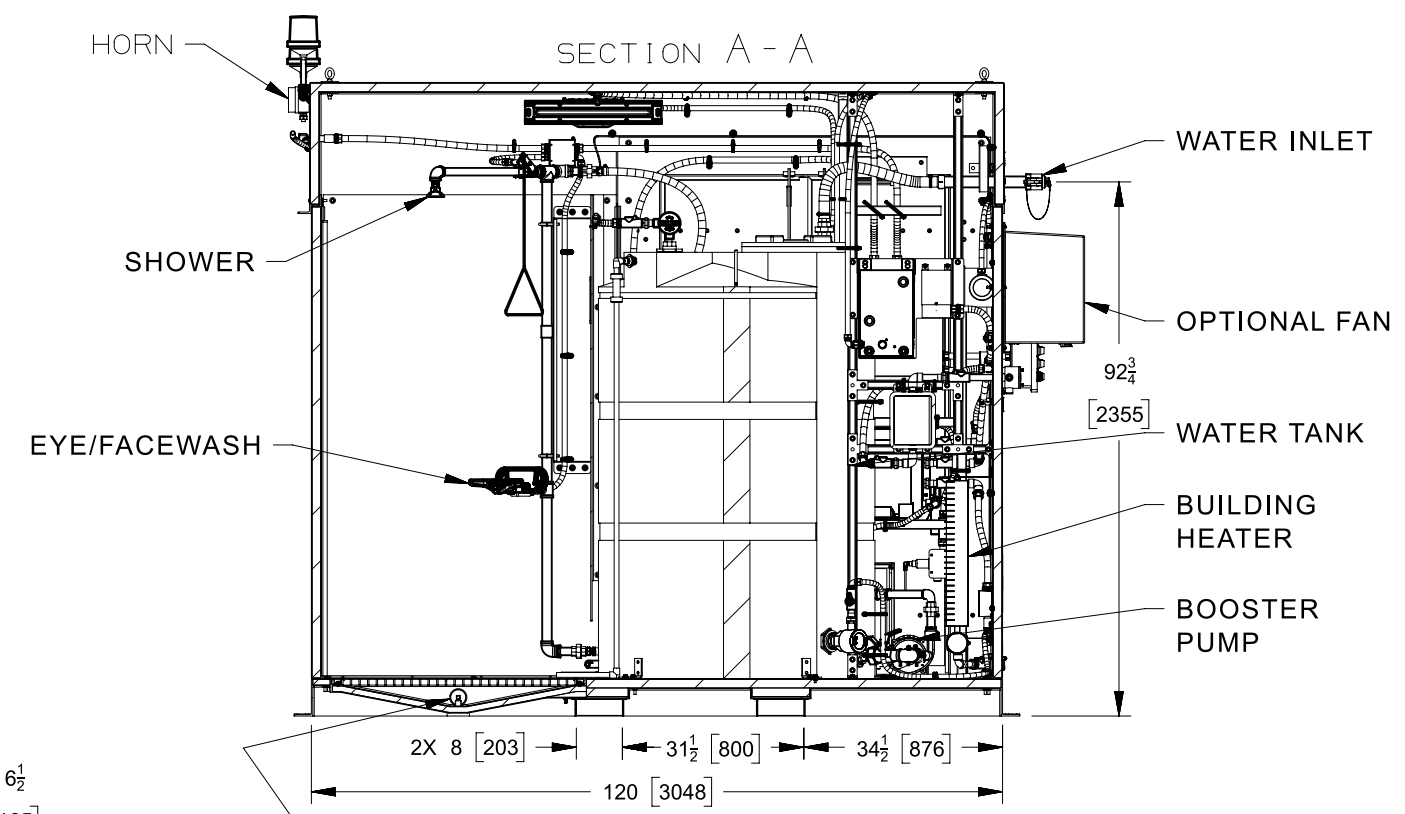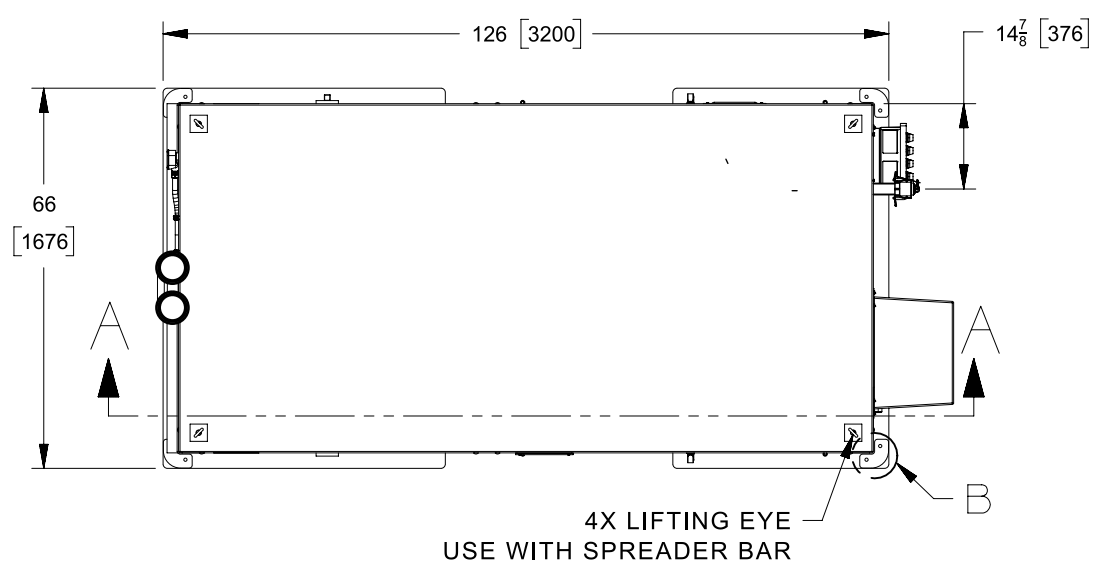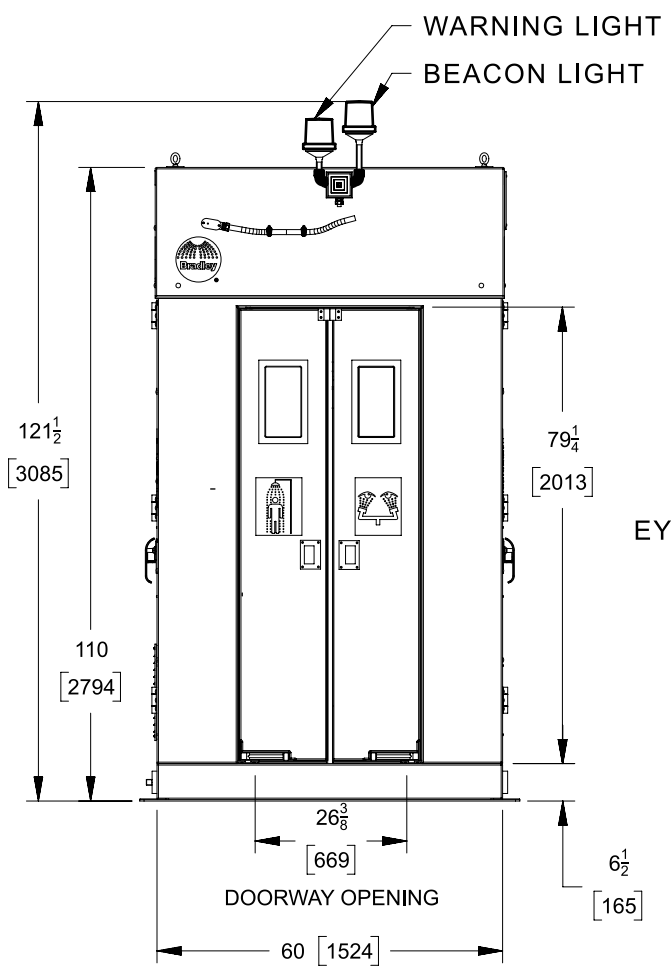



This print contains information that is PROPRIETARY. Disclosure of any information on this document cannot be made without written permission of Bradley Corporation.

TOLERANCES UNLESS OTHERWISE SPECIFIED		DRAWN BY: TED	
		DATE: 08/15/24	
		SCALE: 3" = 100"	
		FIRST USED:	
		REF: 24-05-005B	
MATERIAL:			
NAME: S19387C1D2, ENCLOSED OUTDOOR SAFETY SHOWER WITH SELF-CONTAINED WATER TANK			
DWG NUMBER:		S83-518	

8/15/24	A	ENG RELEASE	24-05-005B	TED
DATE	REV	DESCRIPTION	ECN	BY
REVISION HISTORY				

SHEET 1 OF 1

8/15/24	A	ENG RELEASE	24-05-005B	TED
DATE	REV	DESCRIPTION	ECN	BY
REVISION HISTORY				